

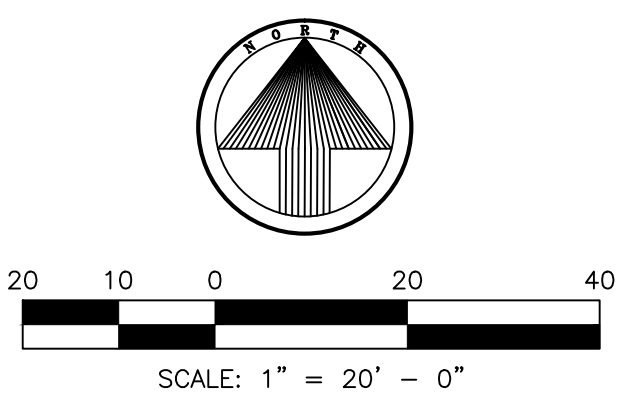
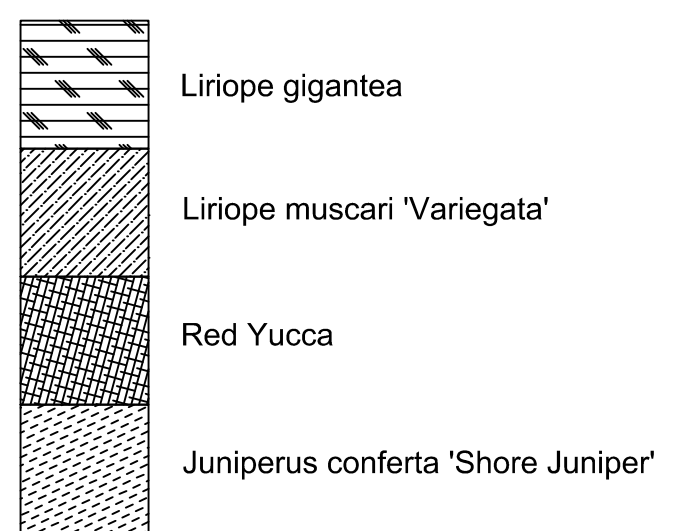
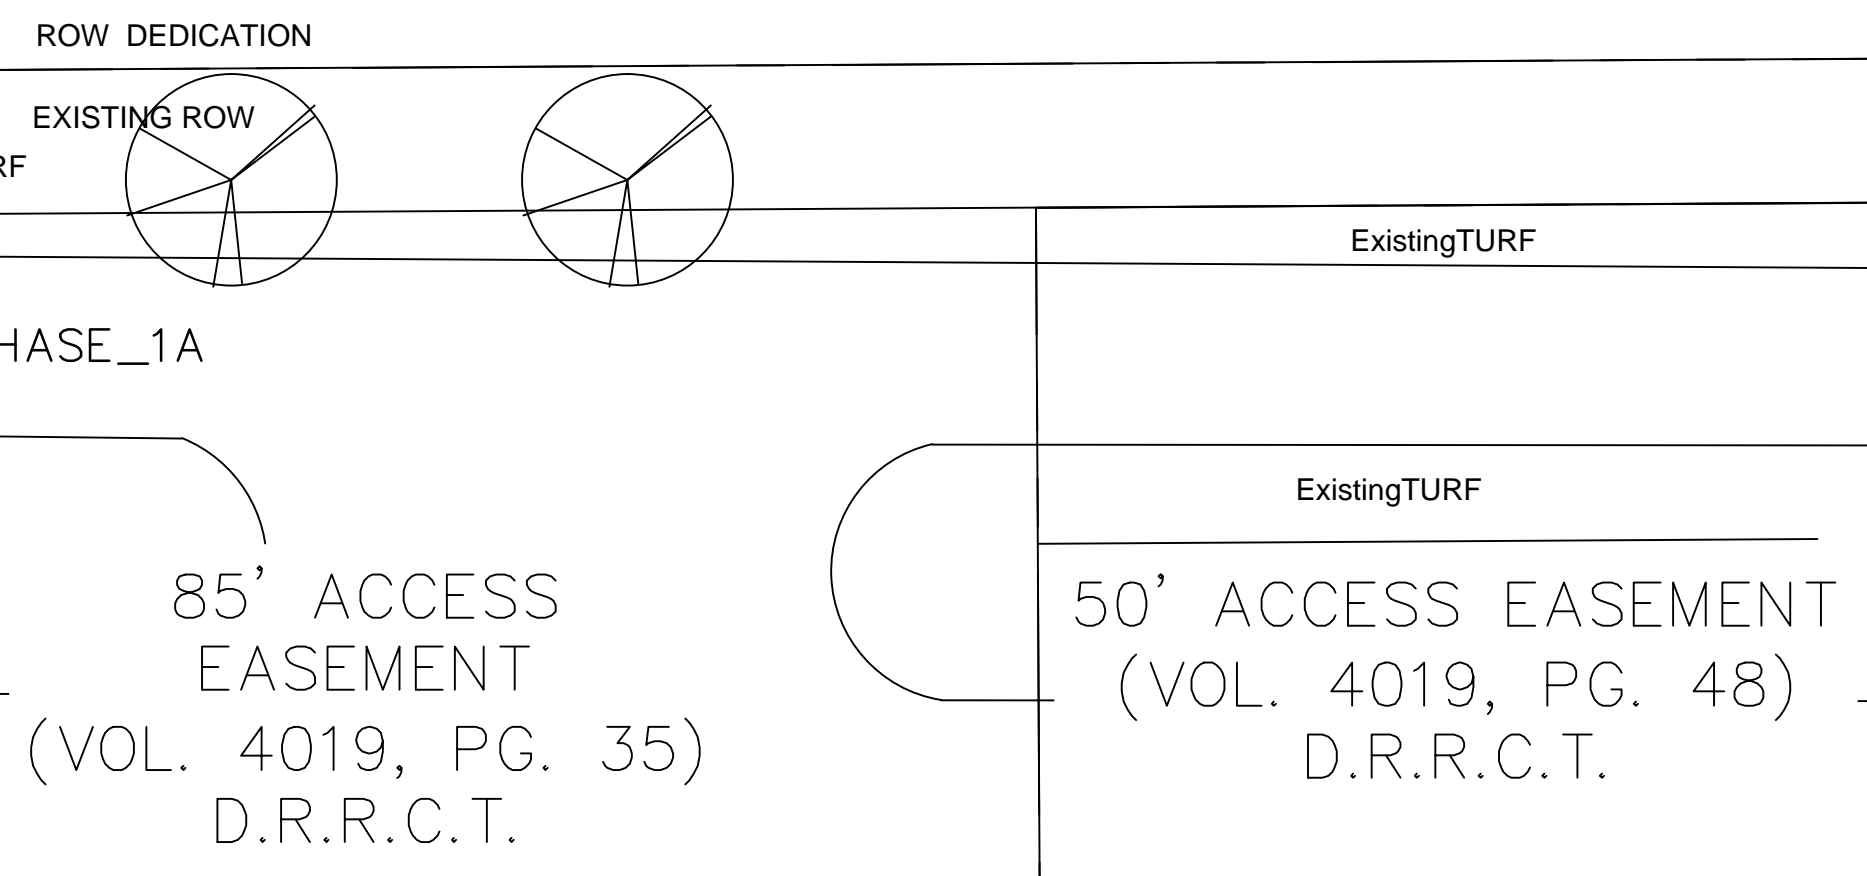
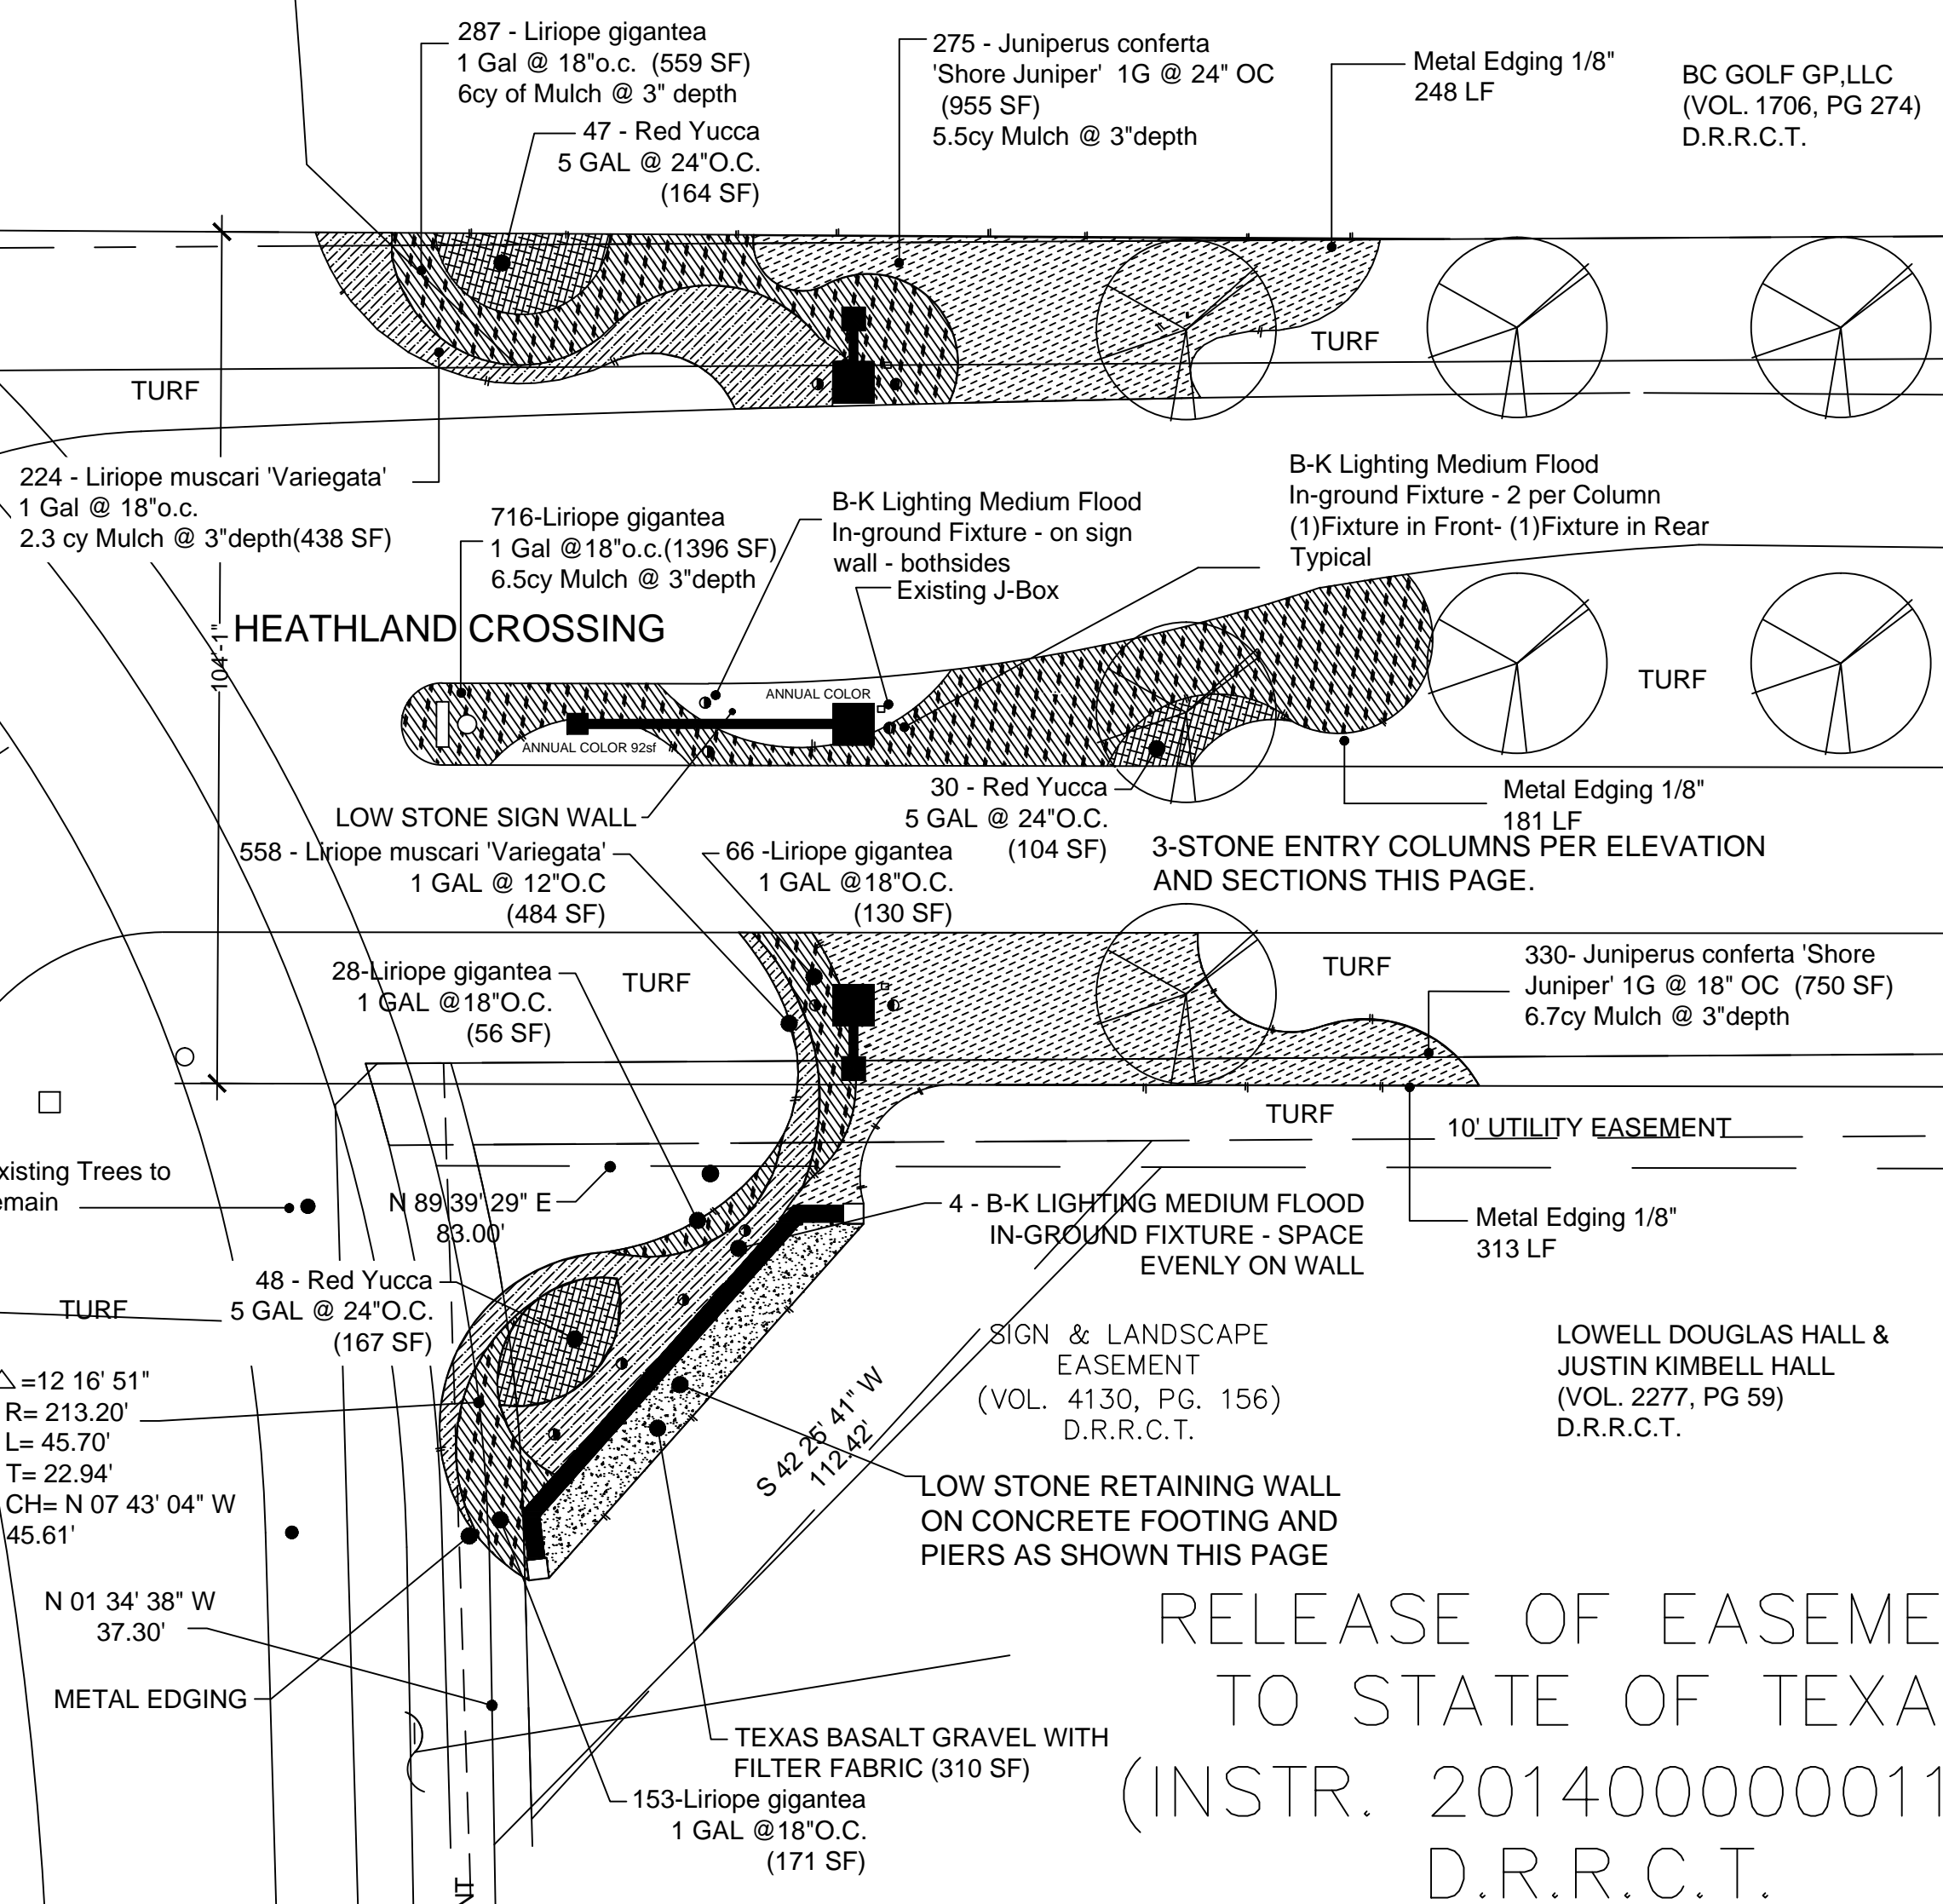


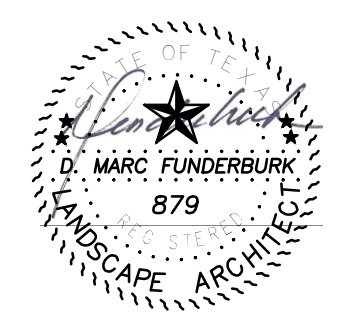

KEY MAP

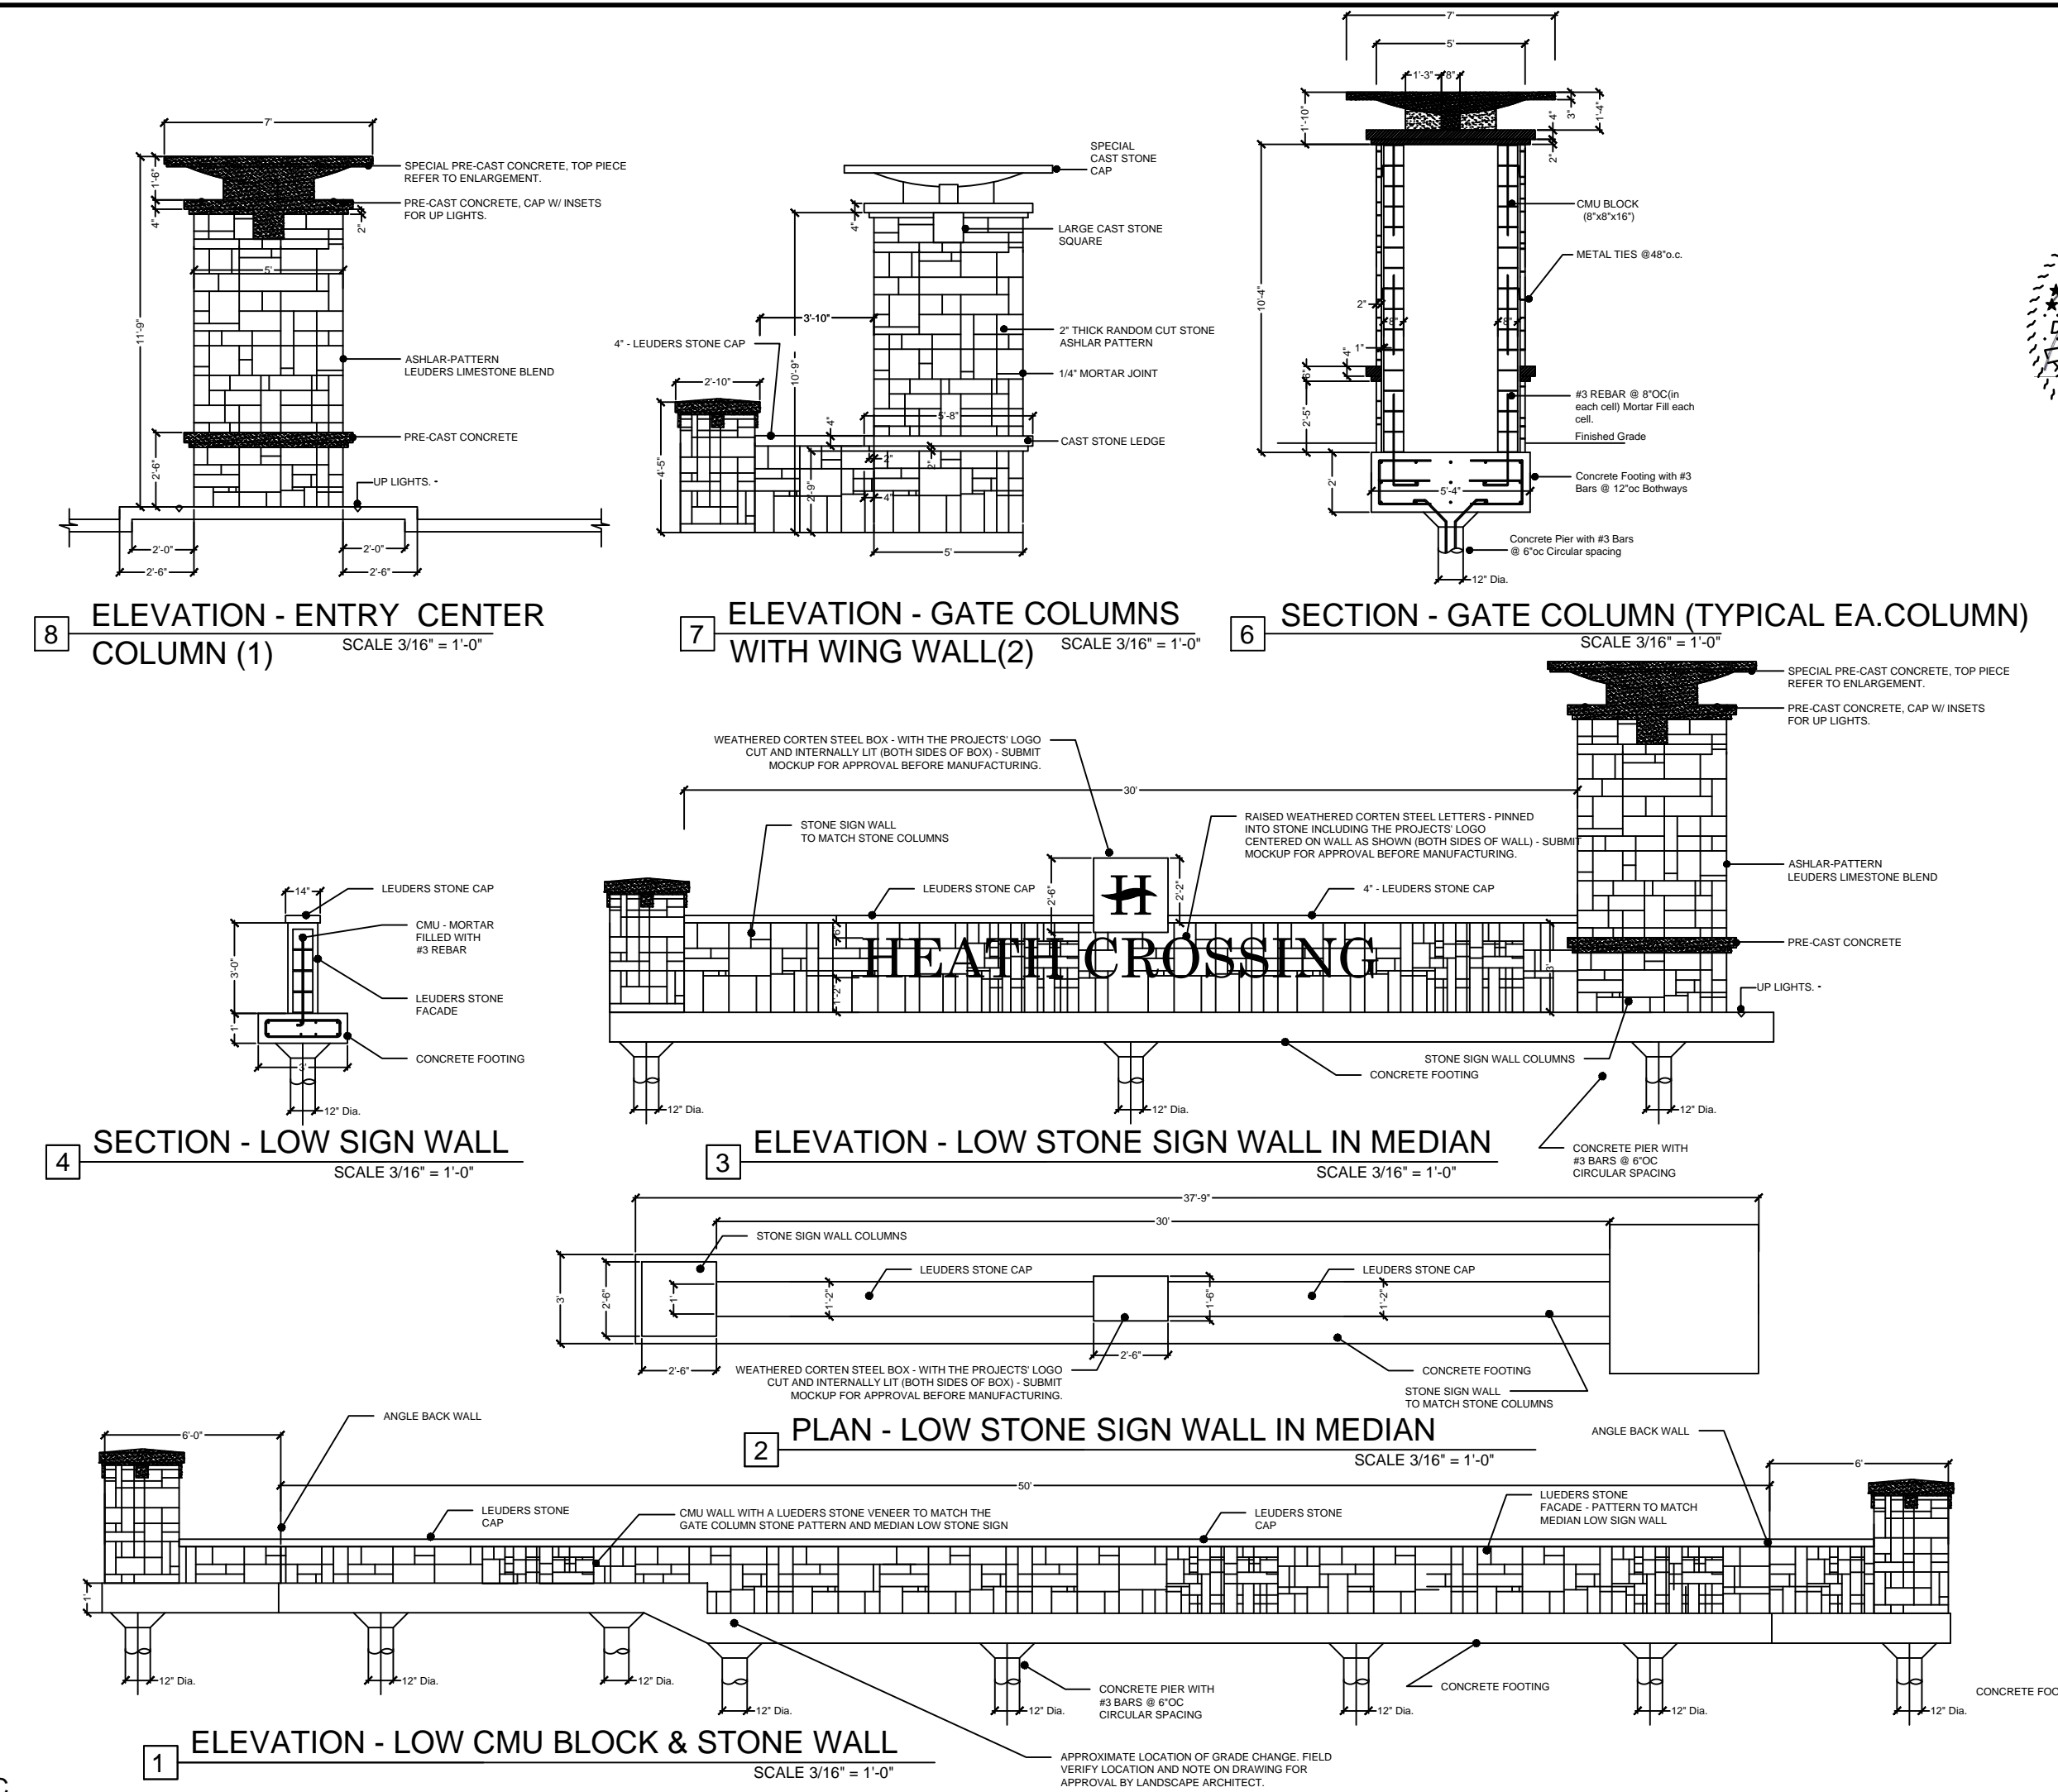

RELEASE OF EASEMENT TO STATE OF TEXAS (INSTR. 20140000001186) D.R.R.C.T.

LANDSCAPE PLAN - HEATH CROSSING III - FM 740 ENTRY

Date: 10-15-2015
Job: 15220C-PHASE-III_FM740_ENTRY

Revisions	
Date	Description
12-15-2015	PERMIT_SET
07-22-2016	ROW_ADJUSTMENTS
11-8-2016	REVISIONS
11-18-2016	REVISIONS
11-28-2016	REVISIONS
12-5-2016	REVISIONS

A Landscape Development Plan For THOMPSON REALTY CO.

HEATH CROSSING III
FM 740 ENTRY

Heath, Texas
Heathland Crossing at Ridge Road

Date Completed: 09-29-2015
Designed by: J.R.
Checked by: TLR
Phase: Preliminary

Landscape Architecture
Landscape Construction
3624 Oak Lawn Ave. Suite 320 Dallas, TX 75229
MAIL: P.O.Box 172650 Arlington, TX 76003-2650
T: (214) 219-3993 F: (214) 219-7005
EMAIL: msl@landpatterns.com

Sheet
L1.2
LANDSCAPE PLAN