



LEGEND	
U.E.	UTILITY EASEMENT
D.E.	DRAINAGE EASEMENT
B.L.	BUILDING SETBACK LINE
E.E.	ELECTRICAL EASEMENT
L.S.E.	LANDSCAPE EASEMENT
I.R.S.	IRON ROD SET

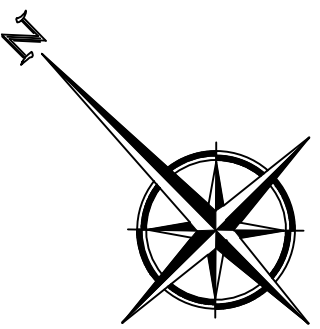

CURVE TABLE						
CURVE	DELTA	RADIUS	TANGENT	LENGTH	CHORD BEARING	CHORD
C1	090°00'00"	60.00'	60.00'	94.25'	S 0°29'00" E	84.85'

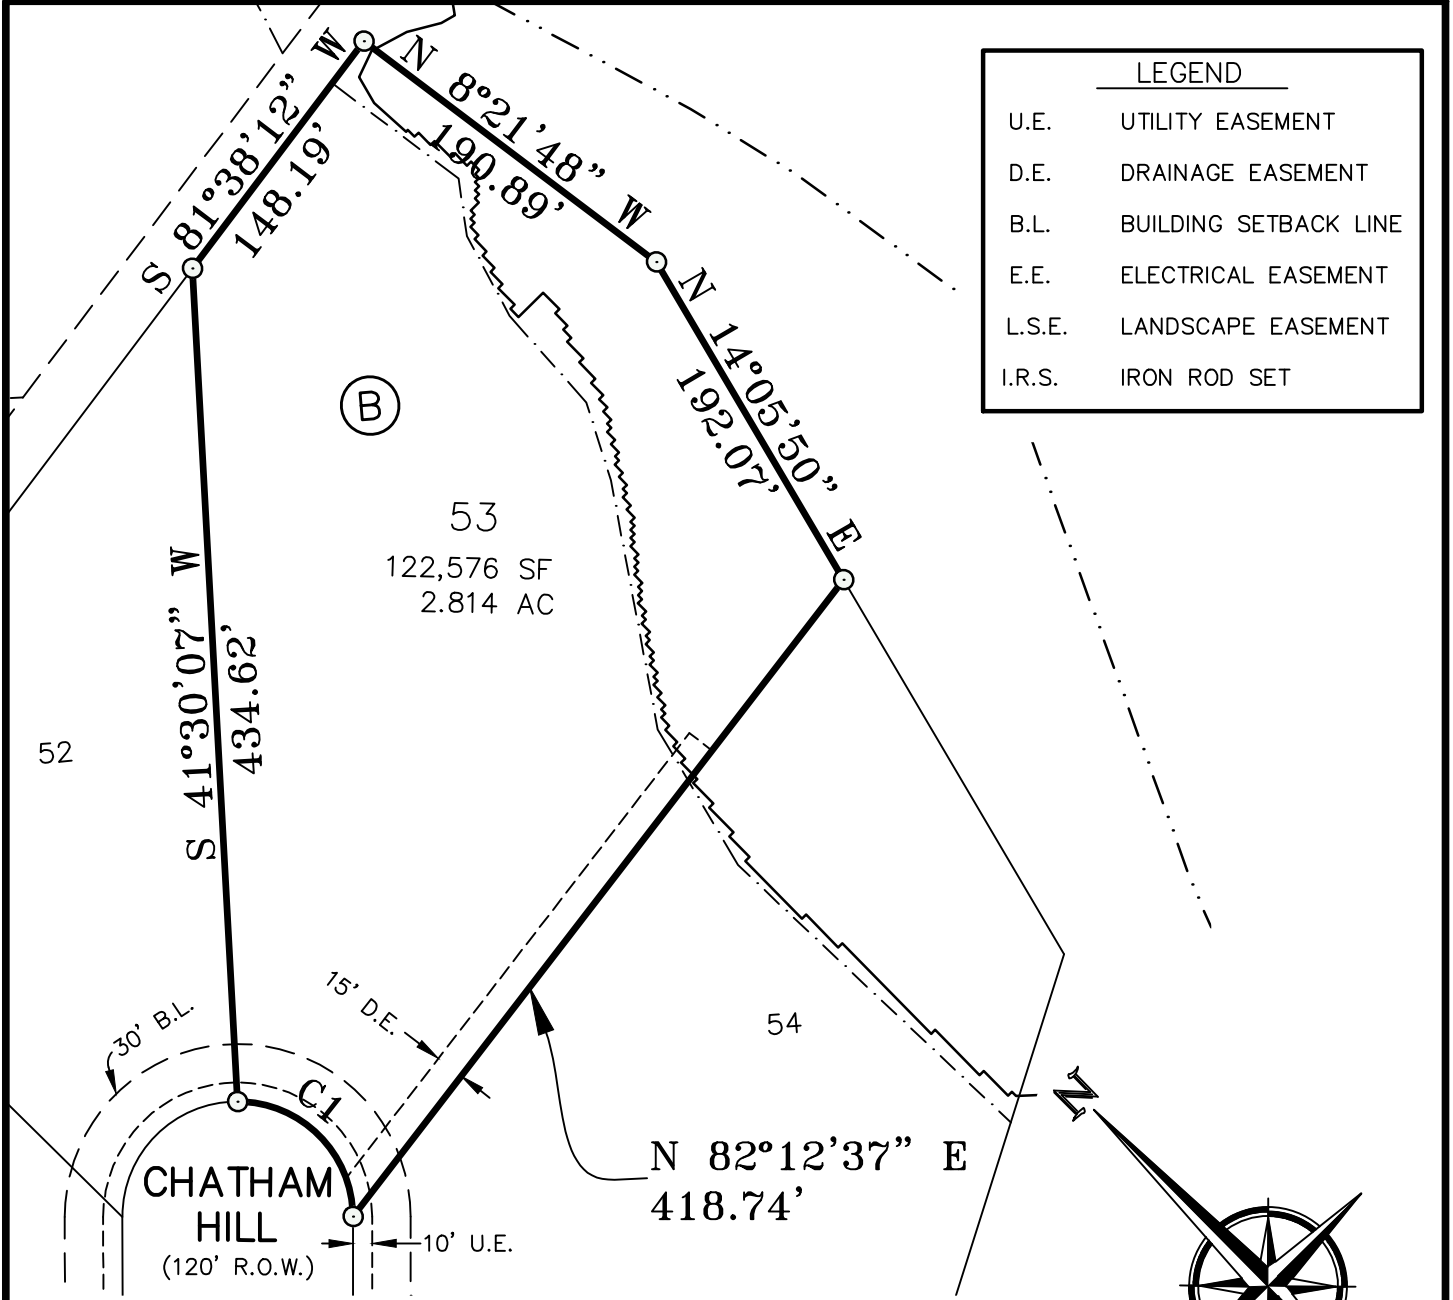

SCALE IN FEET
1" = 100'

LOT EXHIBIT
LOT 53, BLOCK B

SITUATED IN
HEATH CROSSING PH. 3A
CITY OF HEATH
ROCKWALL COUNTY, TEXAS

ENGINEERING CONCEPTS & DESIGN, L.P.
ENGINEERING / PROJECT MANAGEMENT / CONSTRUCTION SERVICES
201 WINDCO CIRCLE, SUITE 200, WYLIE, TEXAS 75098
PHONE: (972) 941-8400 (972) 941-8401 FAX